


## NOTES :

- ⑥ See Standard Drawing E 604-SWCR-02 for groove details.
- ⑦ See Standard Drawing E 604-SWCR-02 for details of the detectable warnings.
- ⑧ See Standard Drawing E 604-SWCR-02 for alternate curb construction.
- 9. See Standard Drawing E 604-SWCR-02 for typical ramp construction detail.
- ⑩ Curb or wall shall be used when necessary based on field conditions.
- 11. See Standard Drawings E 604-SWCR-01 and -02 for Location Plan and General Notes respectively.

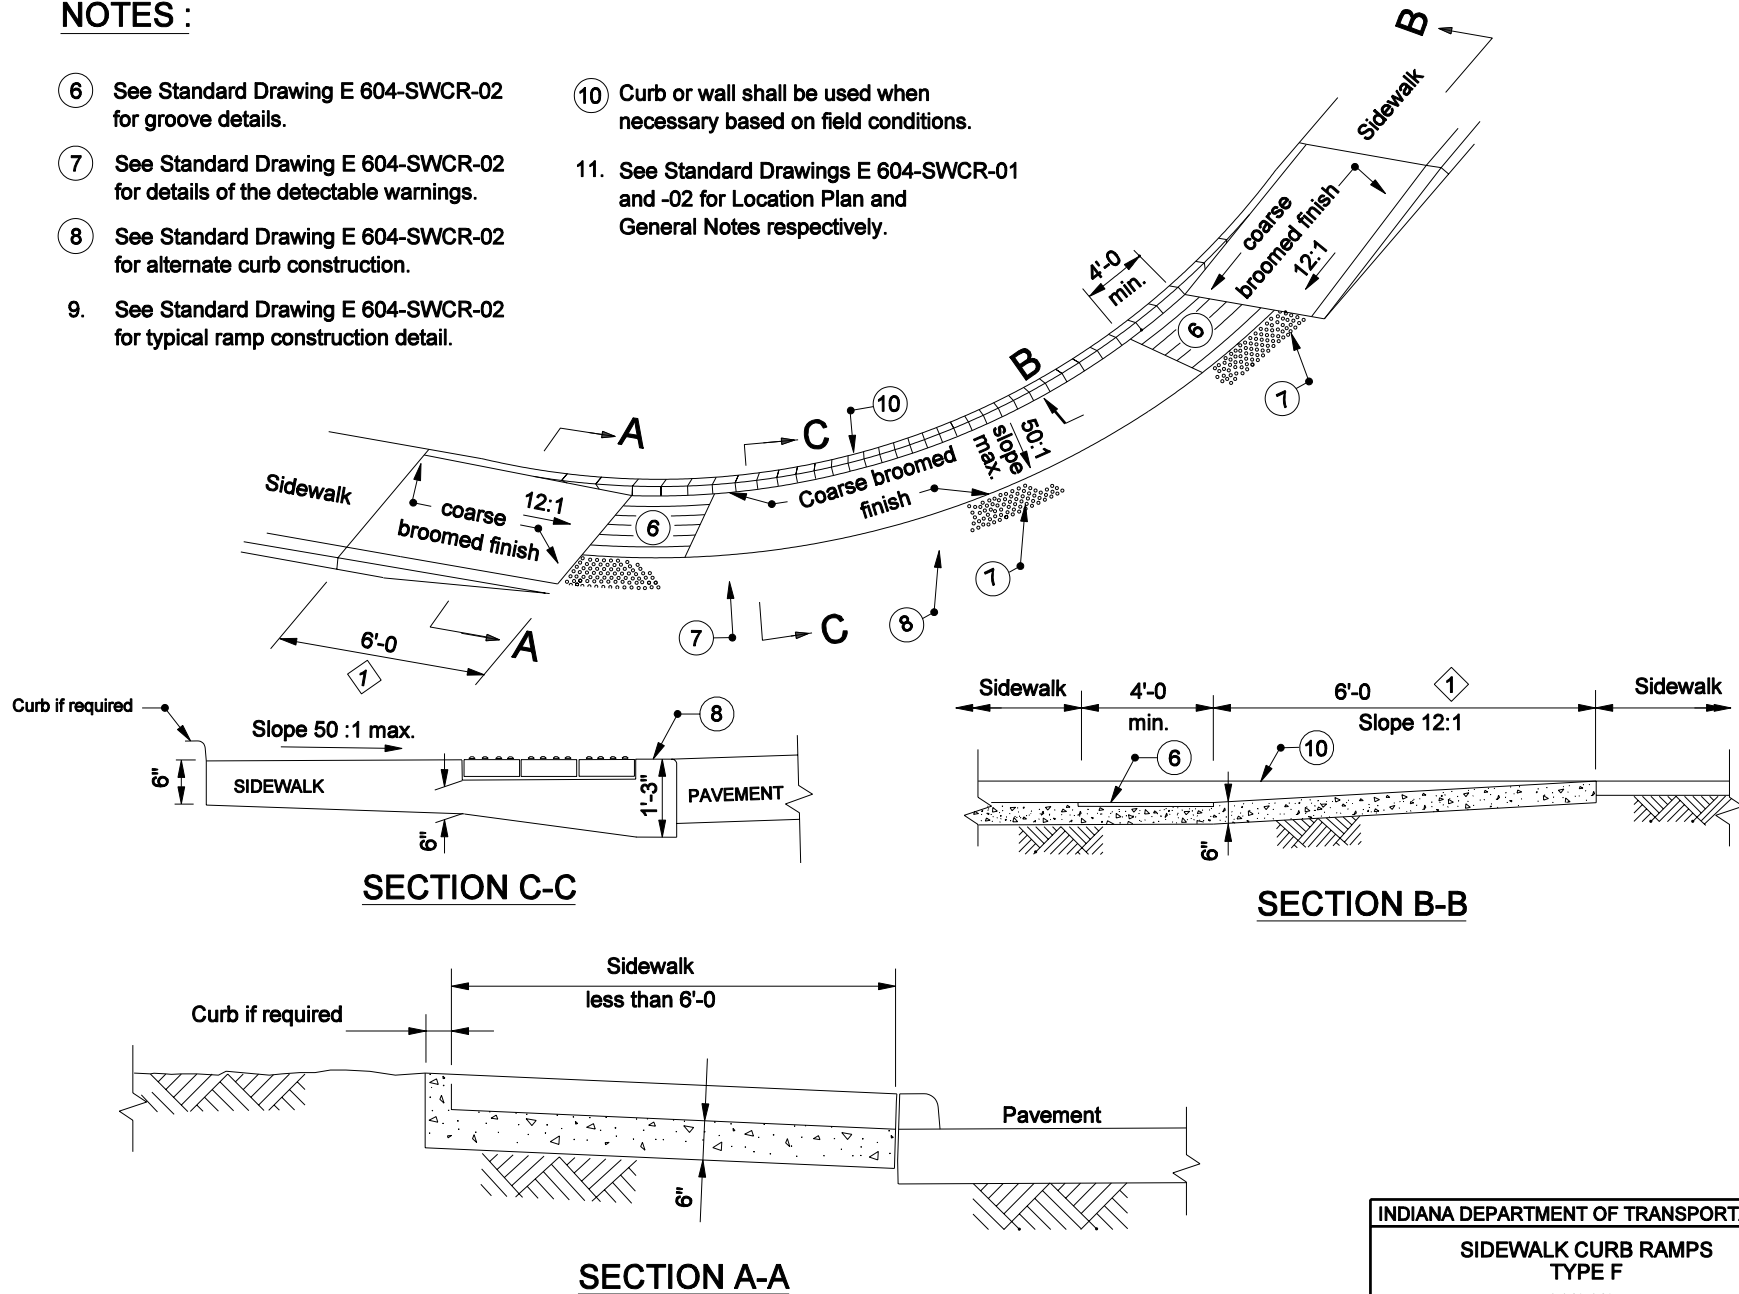

INDIANA DEPARTMENT OF TRANSPORTATION

SIDEWALK CURB RAMPS  
TYPE F

11/01/04